


PALAMUSE LASTEAIA IDEEKONKURSS

Asukohaskeem

M 1: 10000

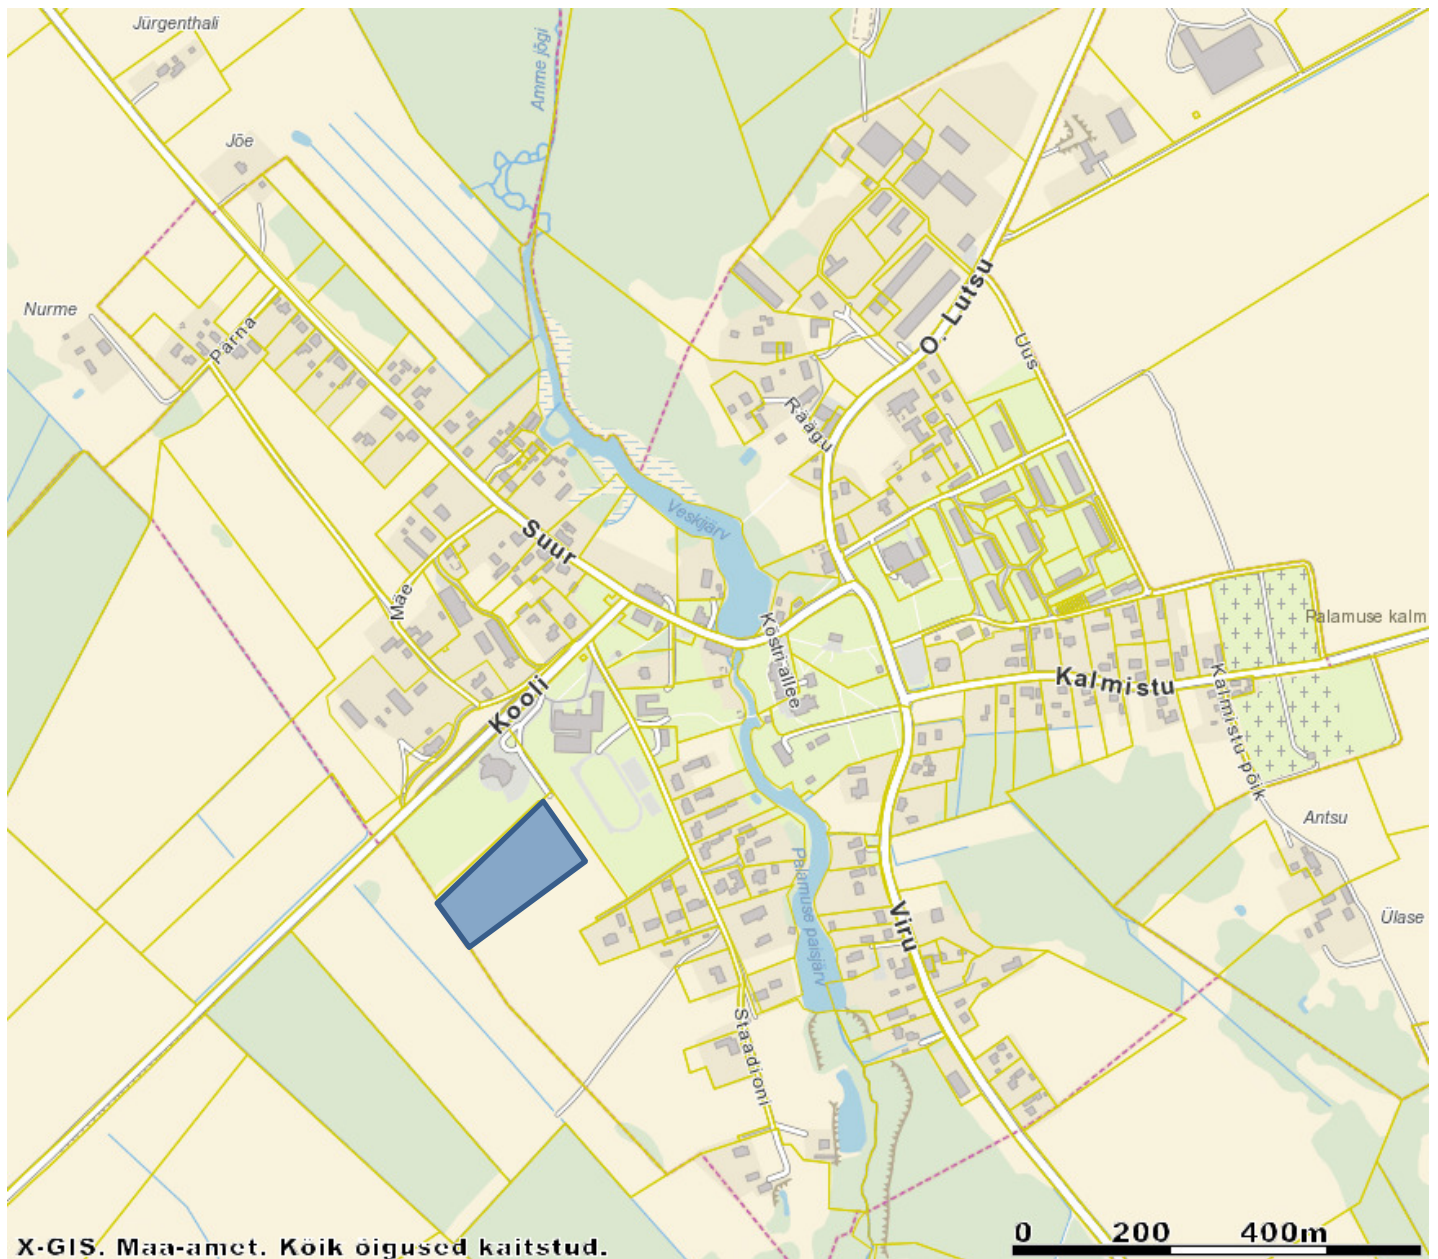

- kavandatava lasteaia krunt

ORTOFOTO



- 1** - olemasolev koolimaja
- 2** – olemasolev vallamaja
- 3** – kavandatav lasteaed