




Urban Forums

29.09.2024 Житомир

TEAM


- Anastasiia Leliuk
- Karyna Obramenko
- Mari Rass
- Ra Martin Puhkan
- Sergii Trokhymyshyn
- Ülar Mark

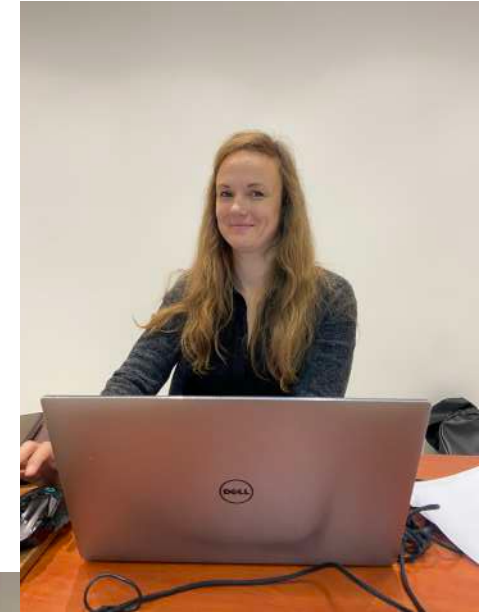

Chapter 1

Initial value

- Cinema Kocmoc 2766 m2 / ruins in the district center
 - art
 - Space: small and big cinema hall
- Location: Center of District Pol'ova, but not in use
- Period: 1 year
- No funds available

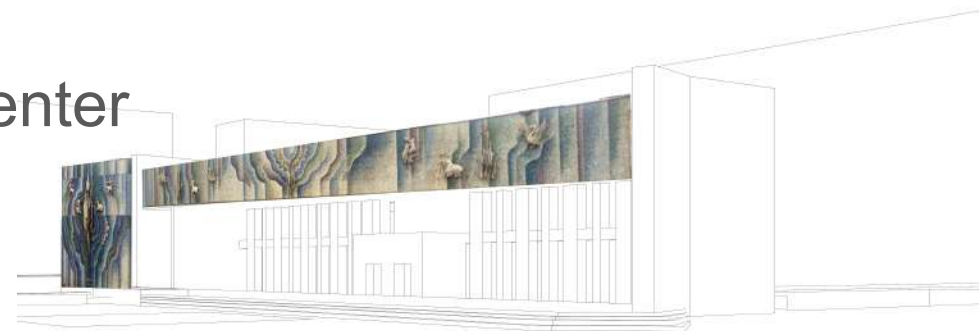

Chapter 2

Art


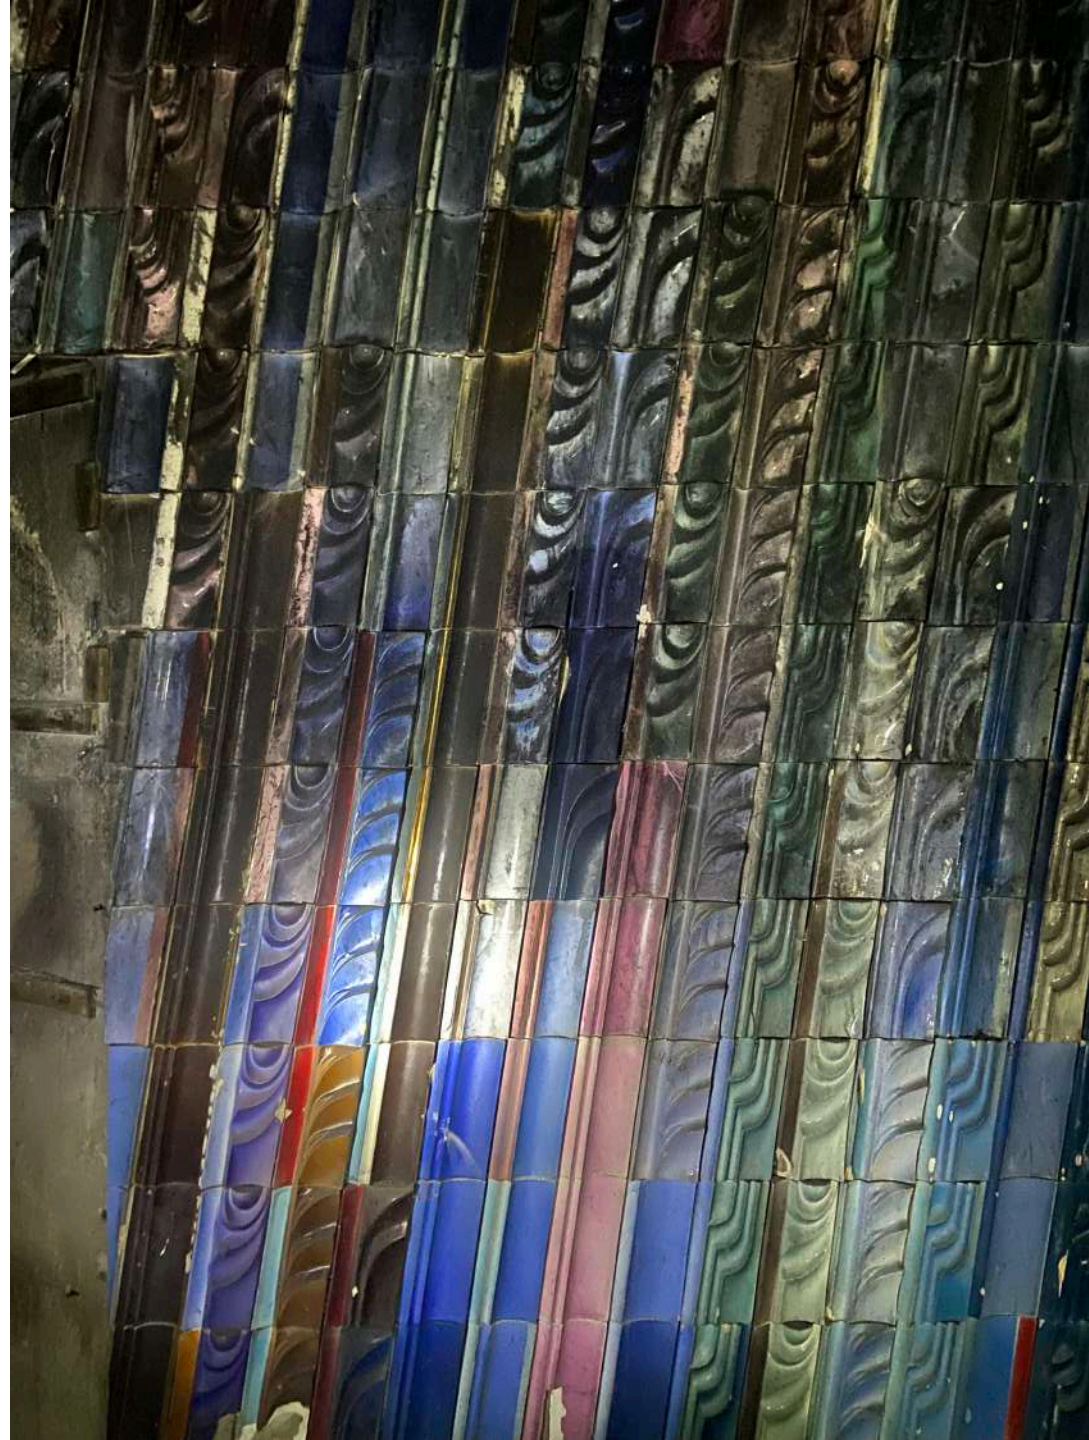


PHOTO MOSAIC PANEL “CONSTELLATIONS OF SPACE”



DEVELOPMENT OF MONUMENTAL ART IN UKRAINE

Mosaic art in Ukraine began developing as early as the Kyivan Rus period, particularly in St. Sophia Cathedral. In the 20th century, it experienced a revival, reflecting themes of heroism and socialist ideals, with prominent artists including Alla Horska, Viktor Zaretsky, Yevhen Lysyck, and Hryhorii Synytsia.

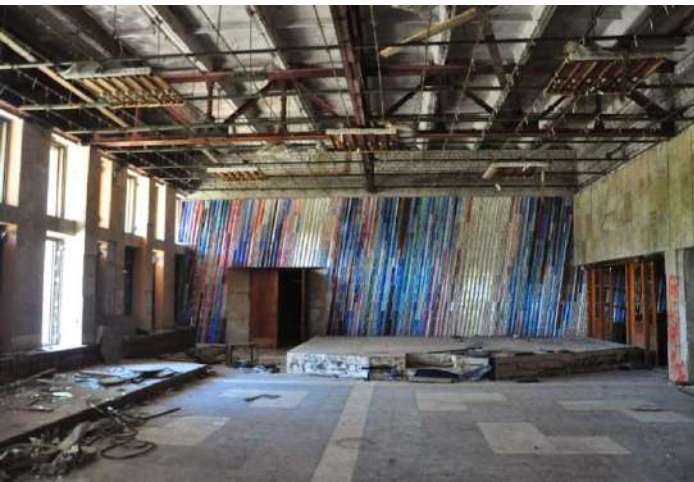

Mosaic "Woman-bird"



Mosaic "Tree of Life"

Authors of mosaic panels /

Alla Horska
Viktor Zaretskyi
Hryhorii Synytsia



"Boriviter" mosaic

DEVELOPMENT OF MONUMENTAL ART IN ZHYTOMYR


The development of monumental art in Zhytomyr began in the 1950s and 1960s, with the first mosaic panels appearing on public buildings, and its peak occurred in the 1970s and 1980s. The themes of the panels included space, labor, and science, and among the artists who influenced this direction were Oleksandr Kostyuk and Mykola Opanashchuk.



MOSAIC PANEL “CONSTELLATIONS OF SPACE”

The Kosmos Cinema was opened in 1987, and its facade was decorated with the Constellations of Space mosaic based on a sketch by artist Oleksandr Kostiuk.

Kostyuk selected cool shades of smalt for the "Constellation of Cosmos" mosaic, using several tons of material and metal elements, with four craftsmen working on it piece by piece. Inside the cinema, another of Kostyuk's works, a ceramic panel made at the Baranivka factory, has also been preserved.

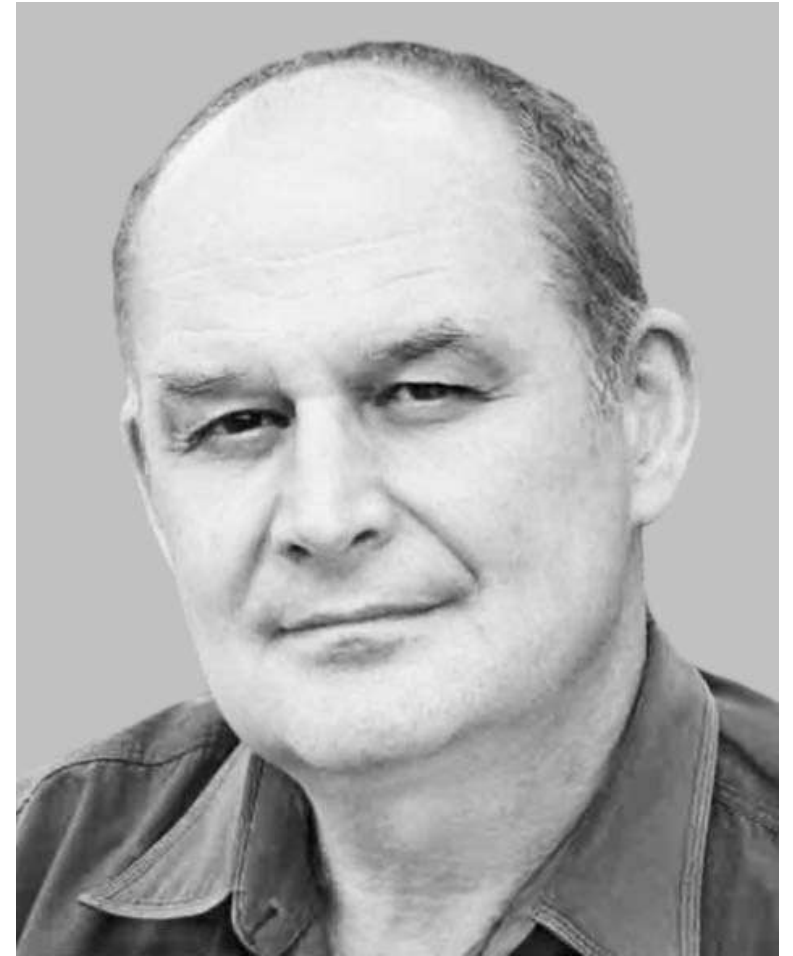

Zhytomyr monumental artist Oleksandr Kostiuk

MOSAIC PANELS IN ZHYTOMYR



A mosaic panel on the wall of the Myropilska gymnasium / artist and sculptor Zinaida Mosiychuk



Mosaic panel at the Zhytomyr Kosenko Music School / artist and sculptor Zinaida Mosiychuk



Abstract panel in Shoduarivskiy Park in Zhytomyr / author unknown



Mosaic panel on the wall of the Zhytomyr State Technological University / author unknown



Mosaic panel on the Zhovten Cinema in Zhytomyr / author unknown


Chapter 3

Location




Population distribution of the **Skhidnyi** neighborhood, based on 15,000 people:


1. Children (0-6 years old): 7-8% of the population
- 850 people
2. Schoolchildren (7-17 years old): 12-14% of the population
- 1300 people
3. Students (18-22 years old): 8-10% of the population
- 900 people
4. Adults (23-64 years old): 55-60% of the population
- 9500 people
5. Elderly people (65+ years): 12-15% of the population
- 2450 people

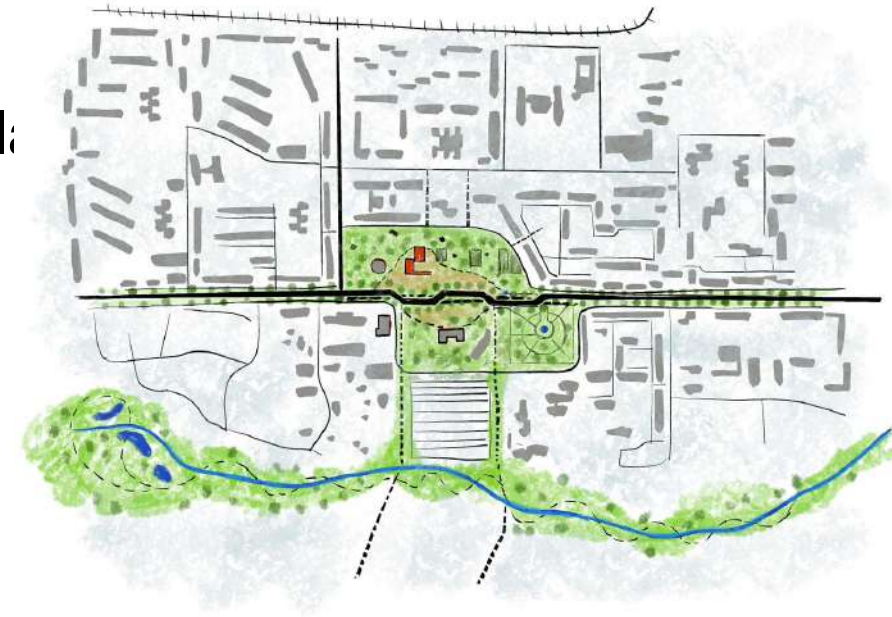


These figures are approximate and based on general demographic data

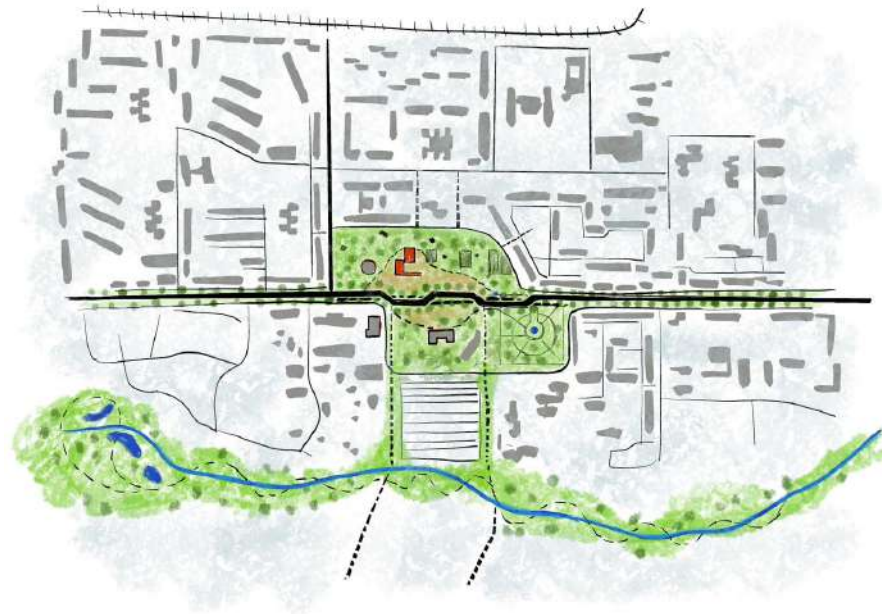



The Neighborhood Skhidnyi

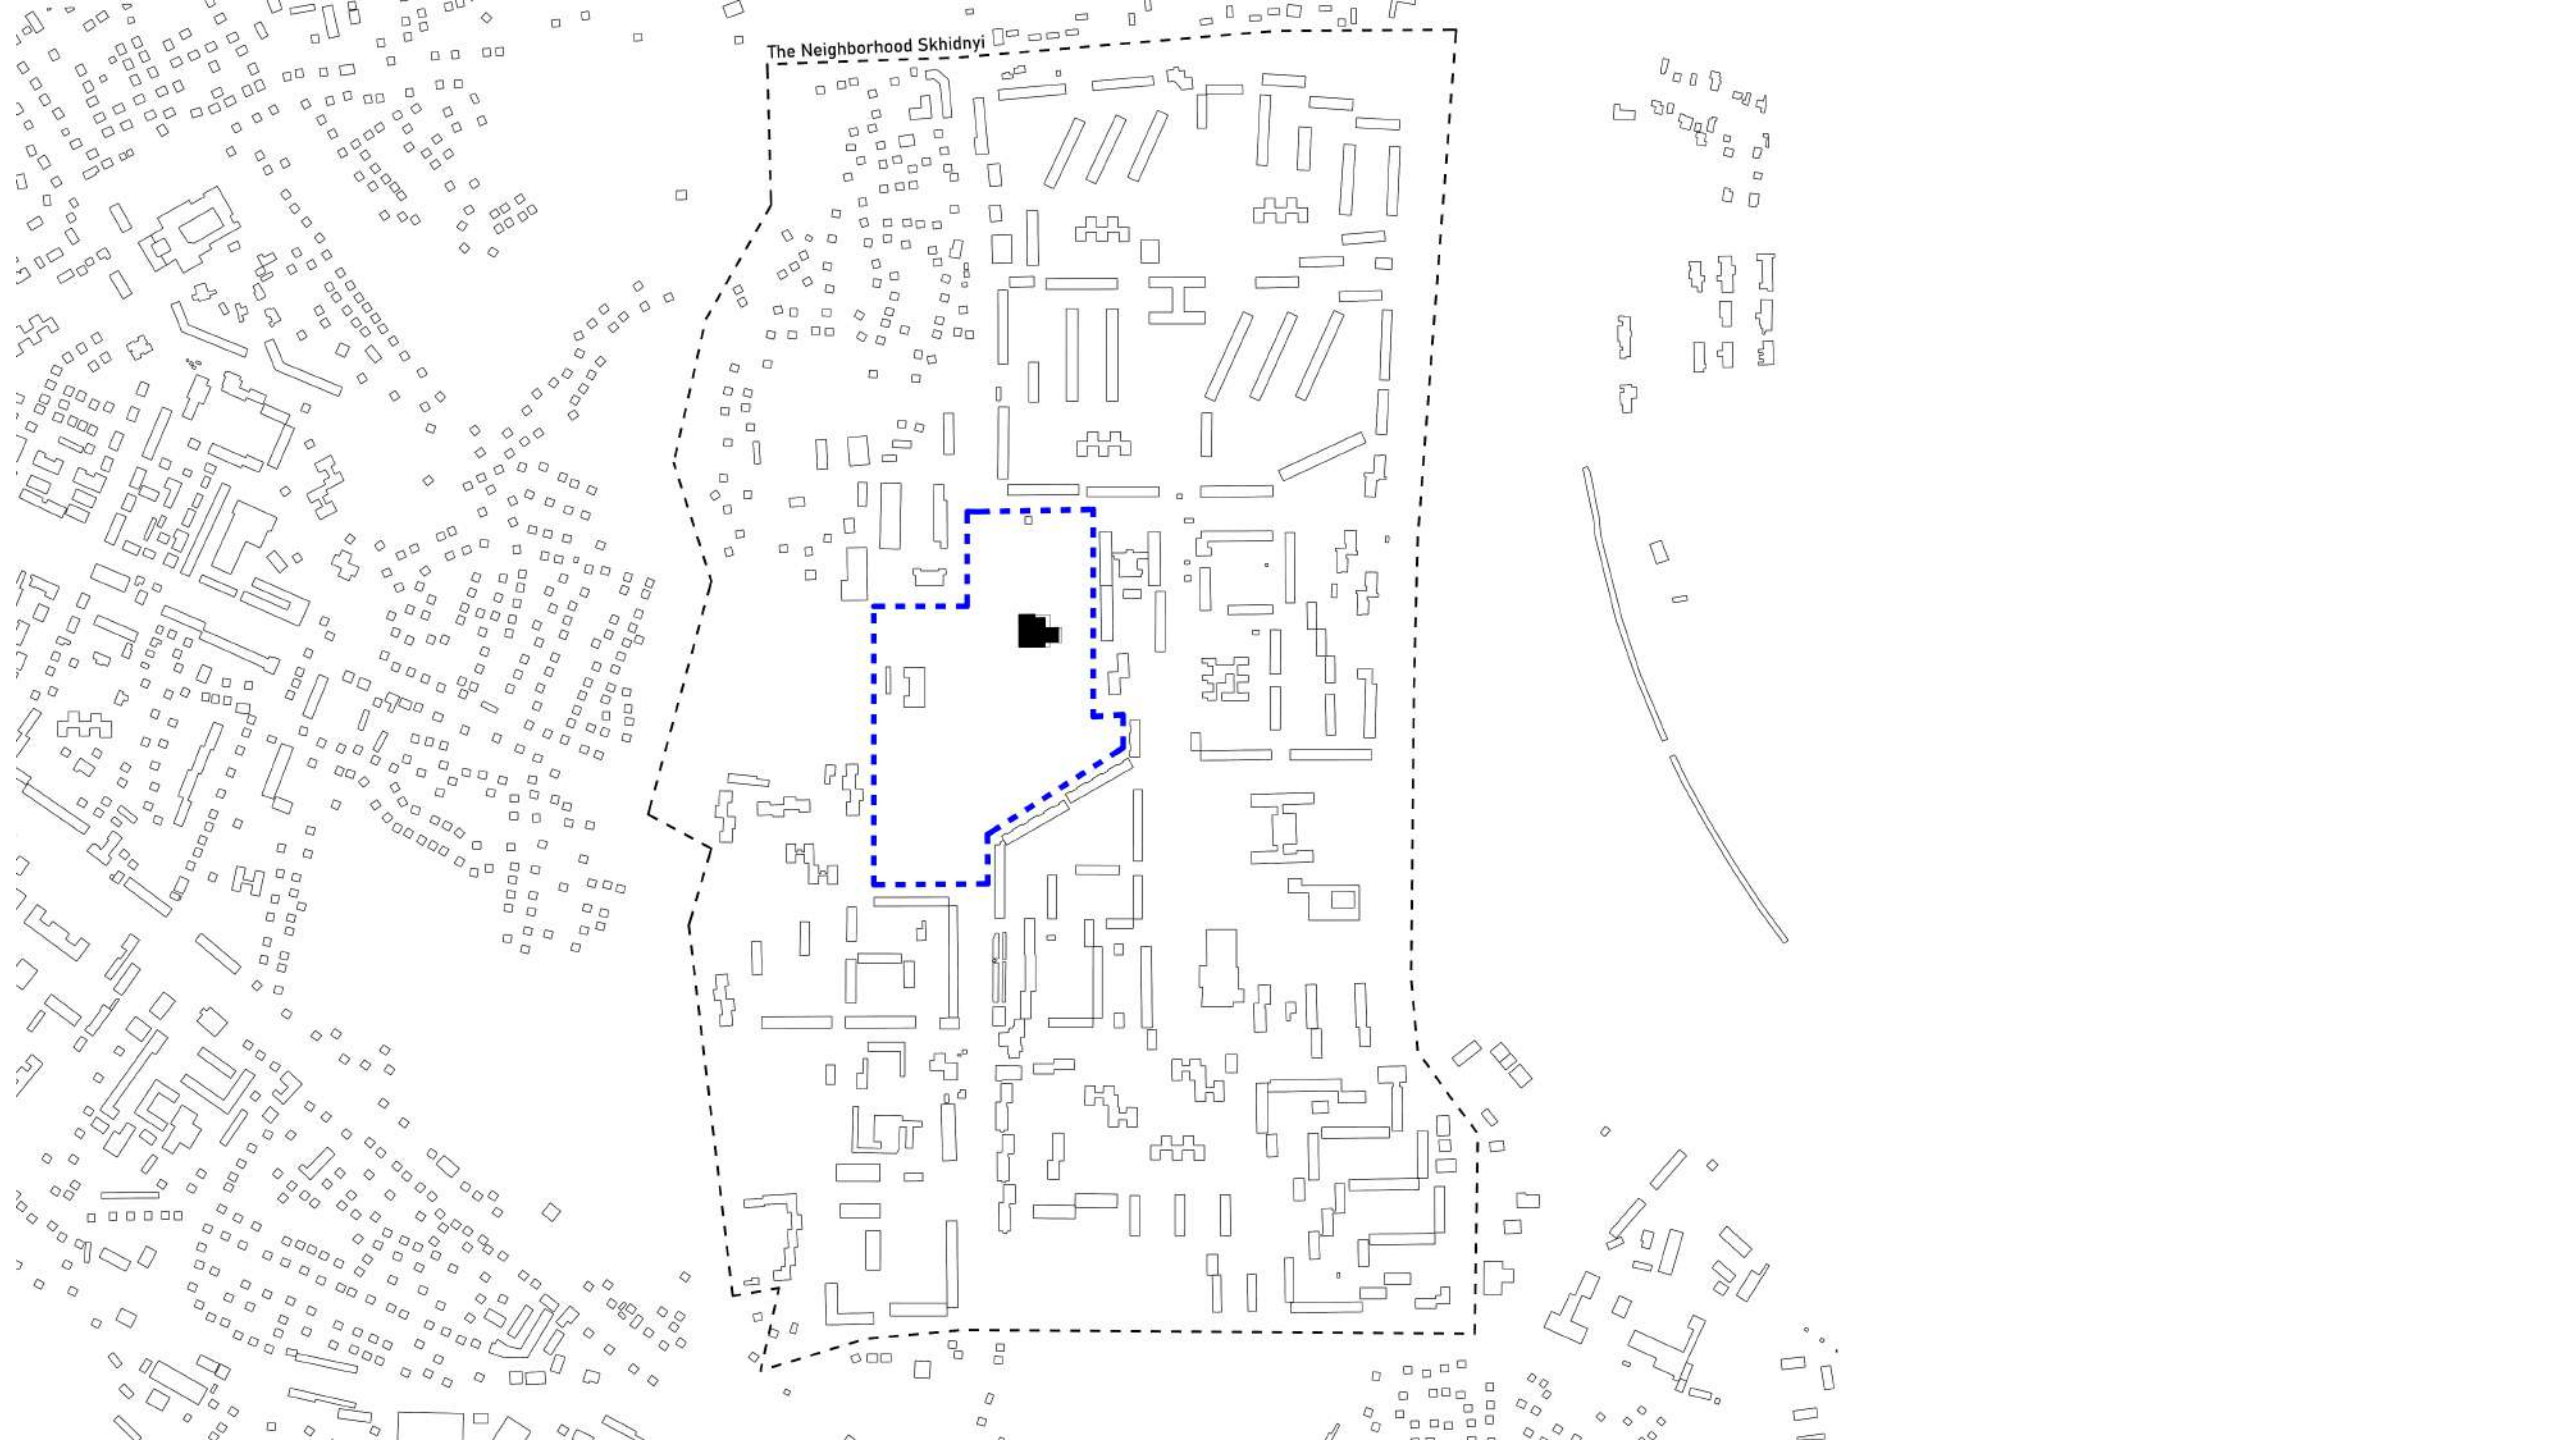

The Neighborhood Skhidnyi

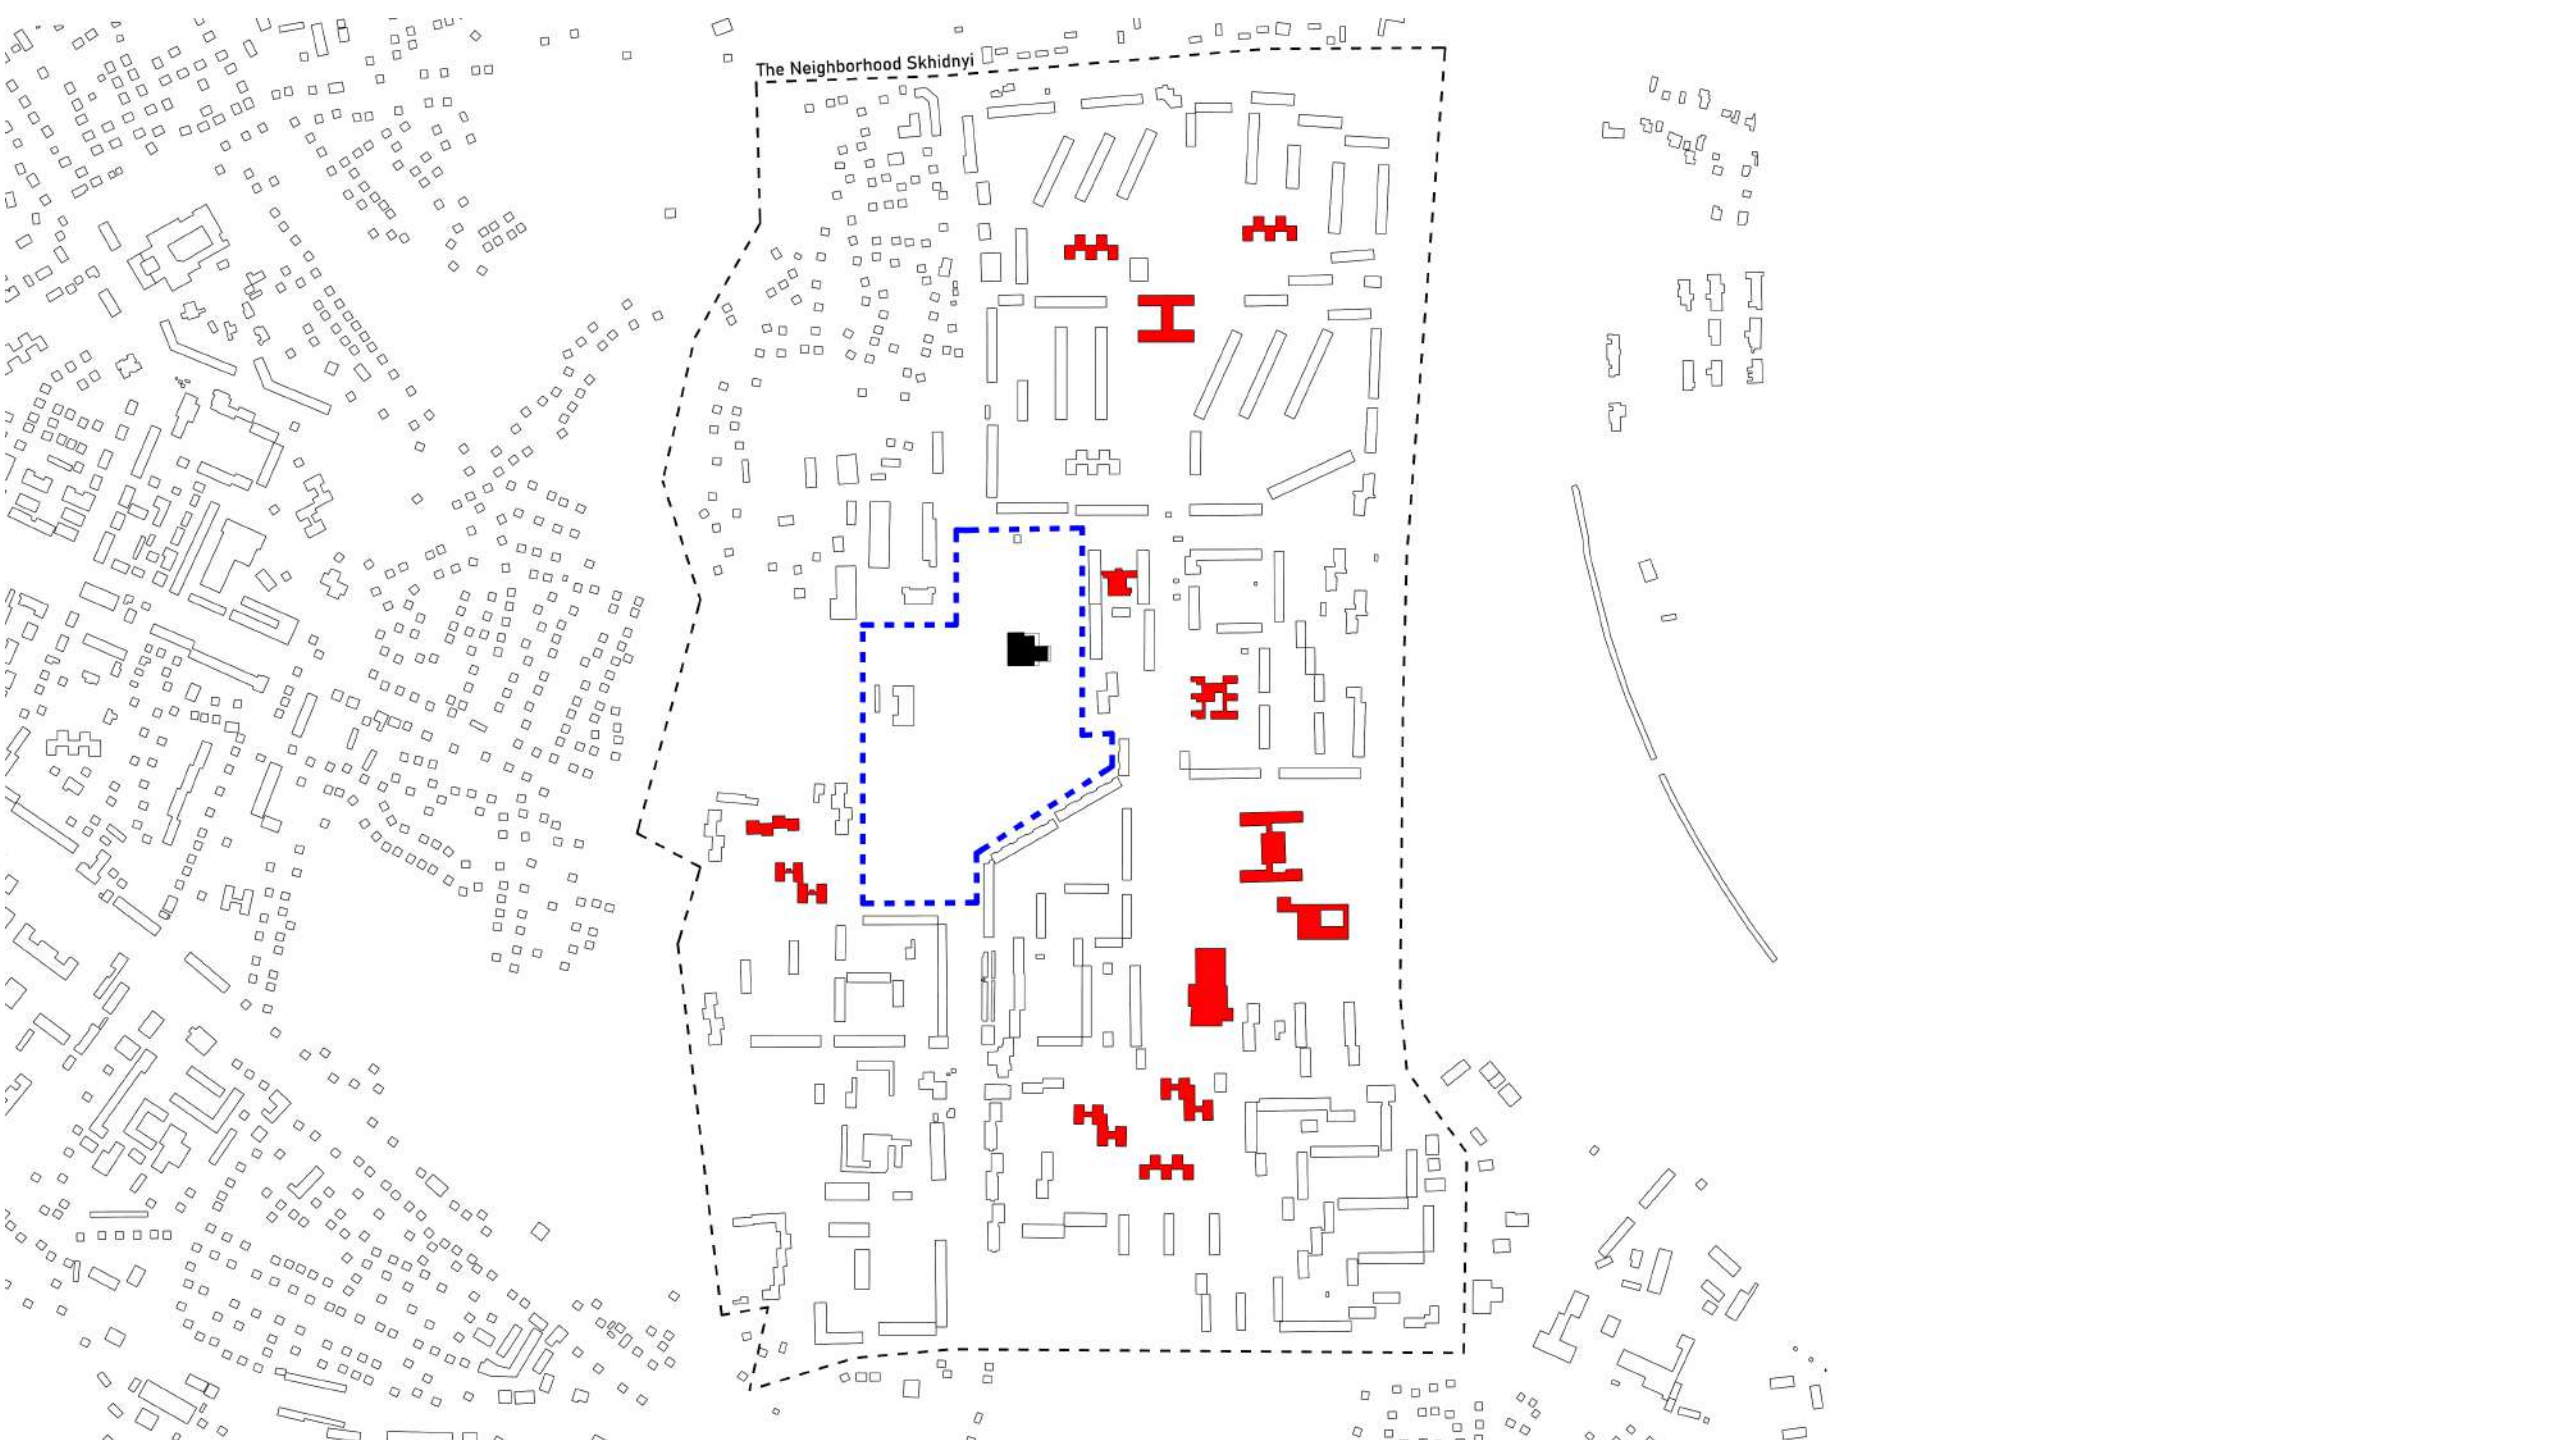


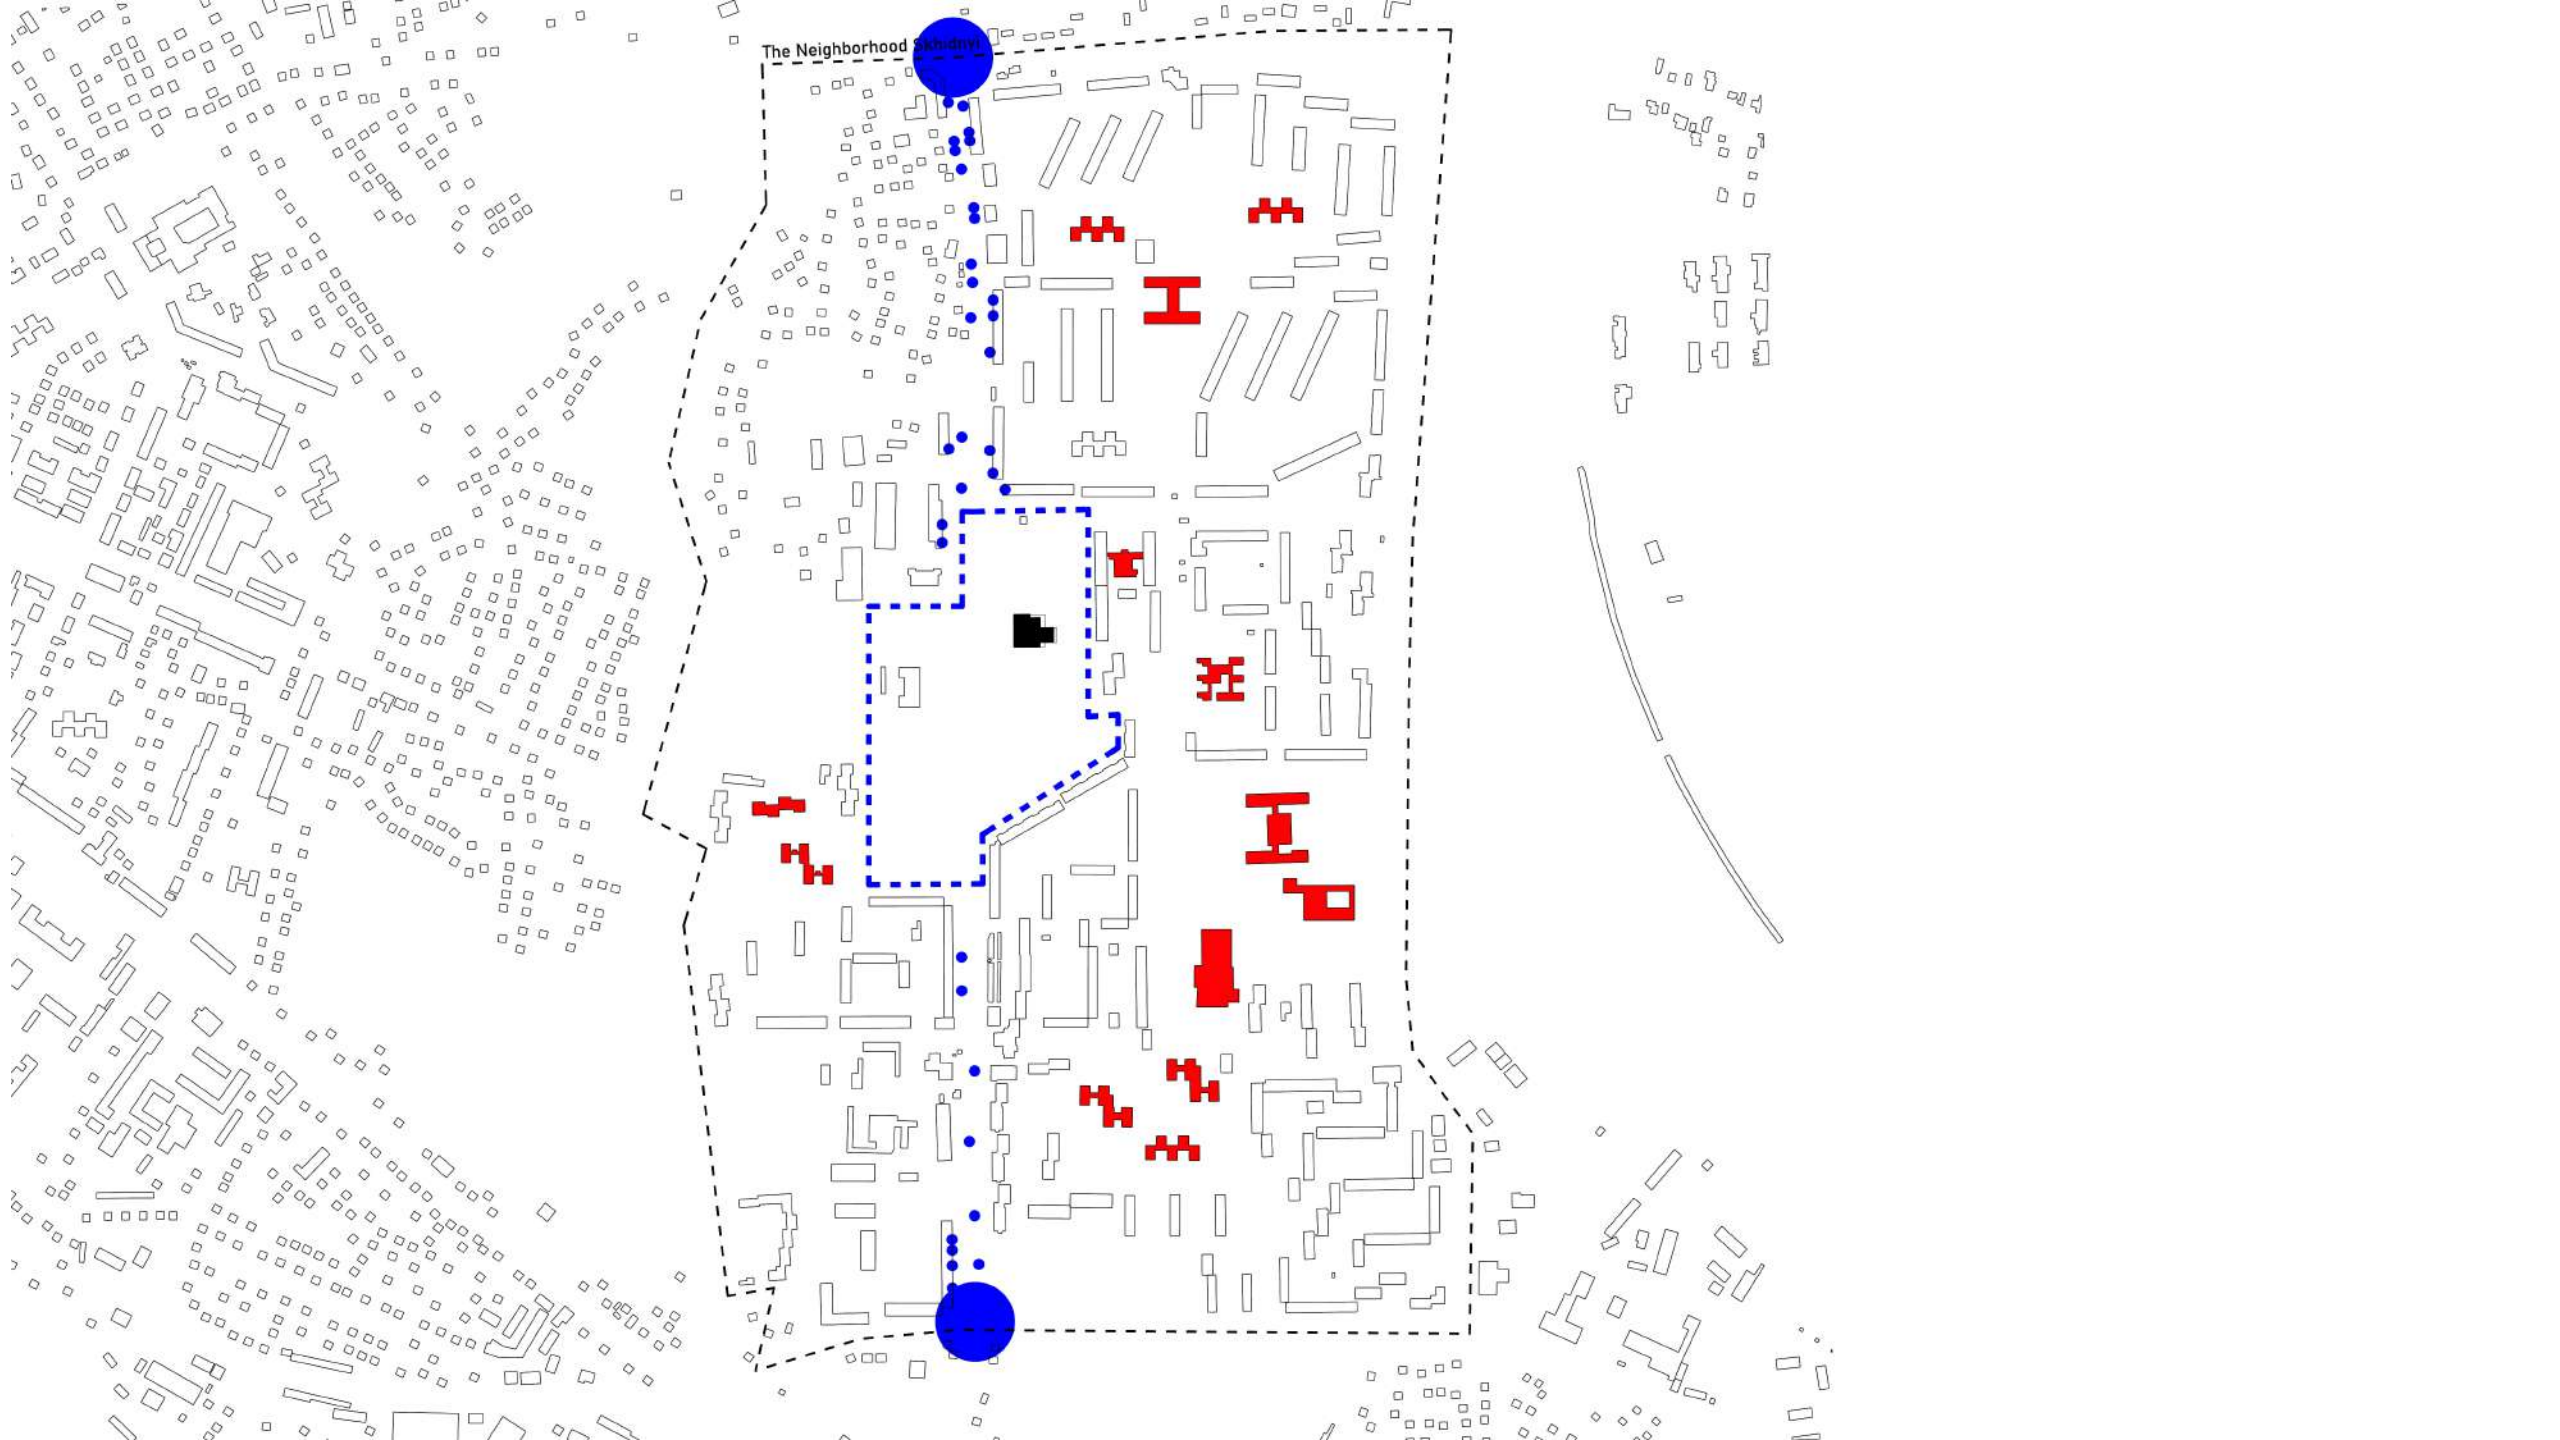


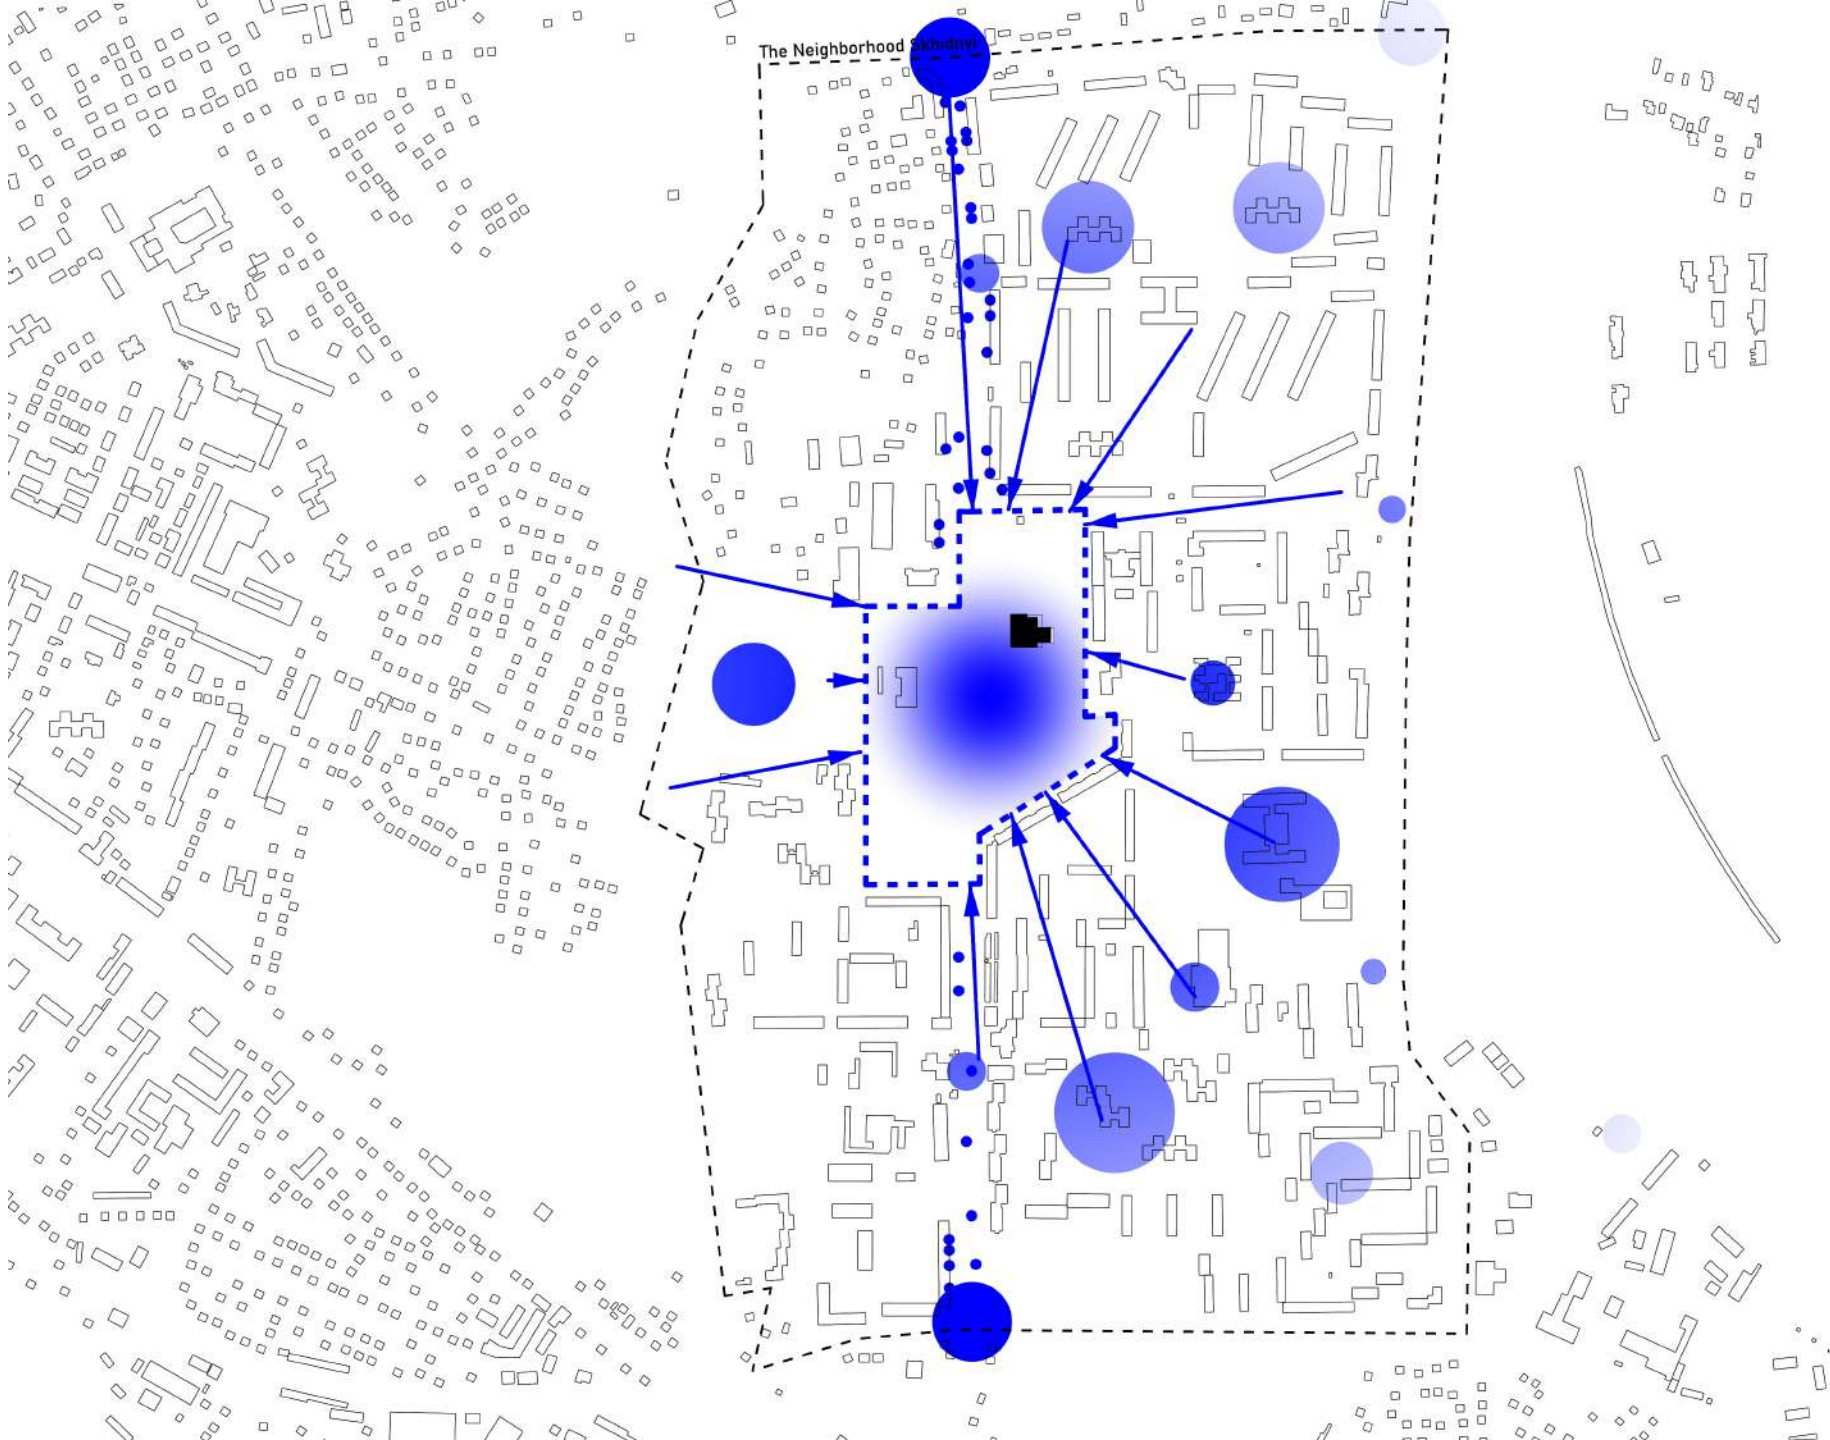


The Neighborhood Skhidnyi



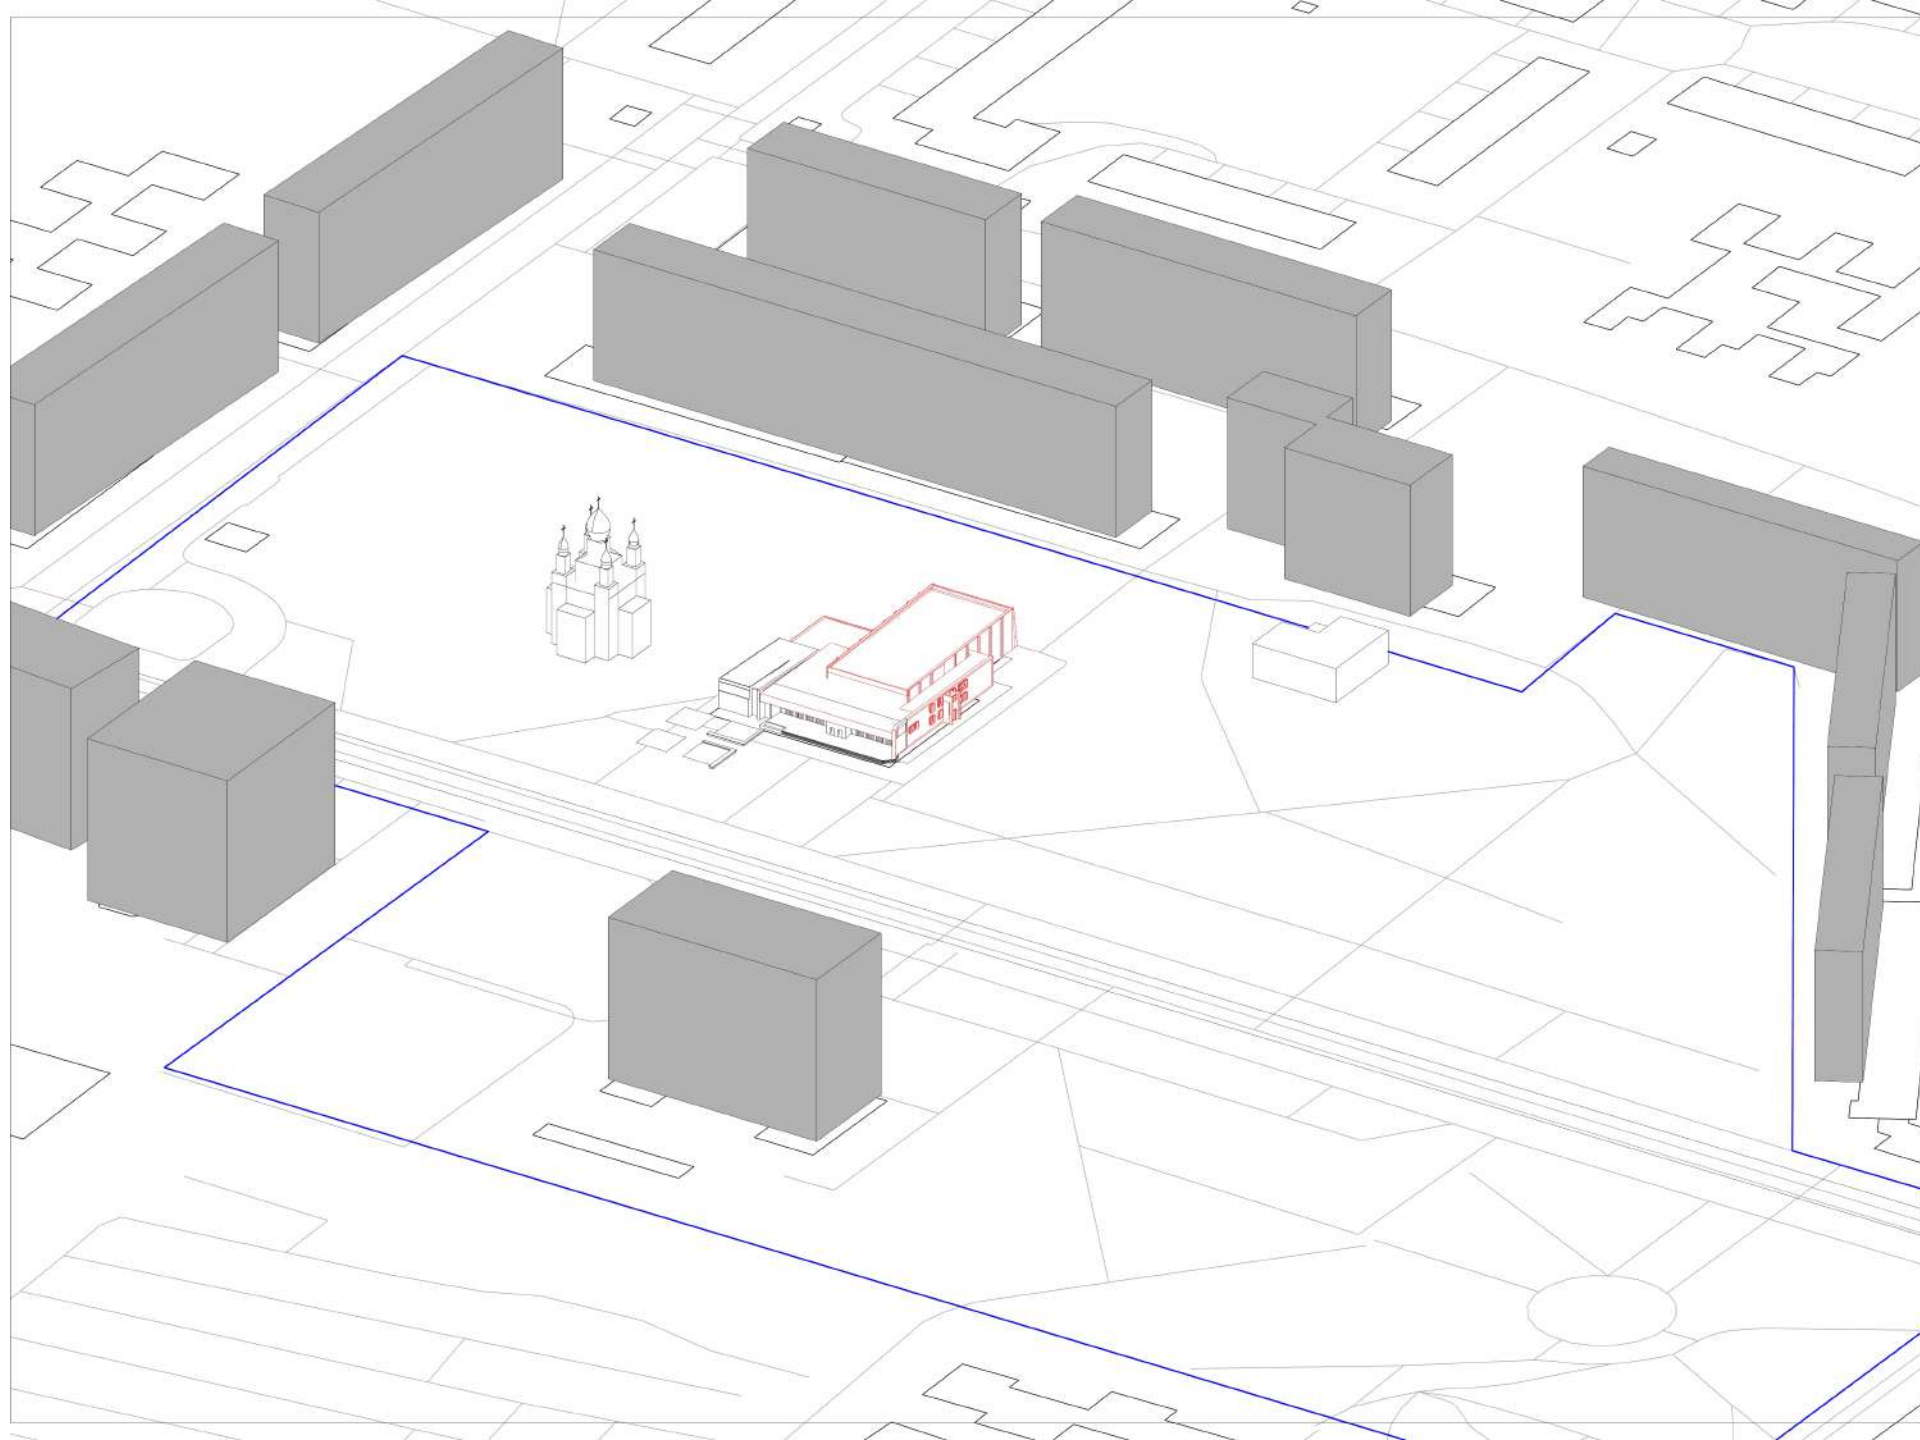

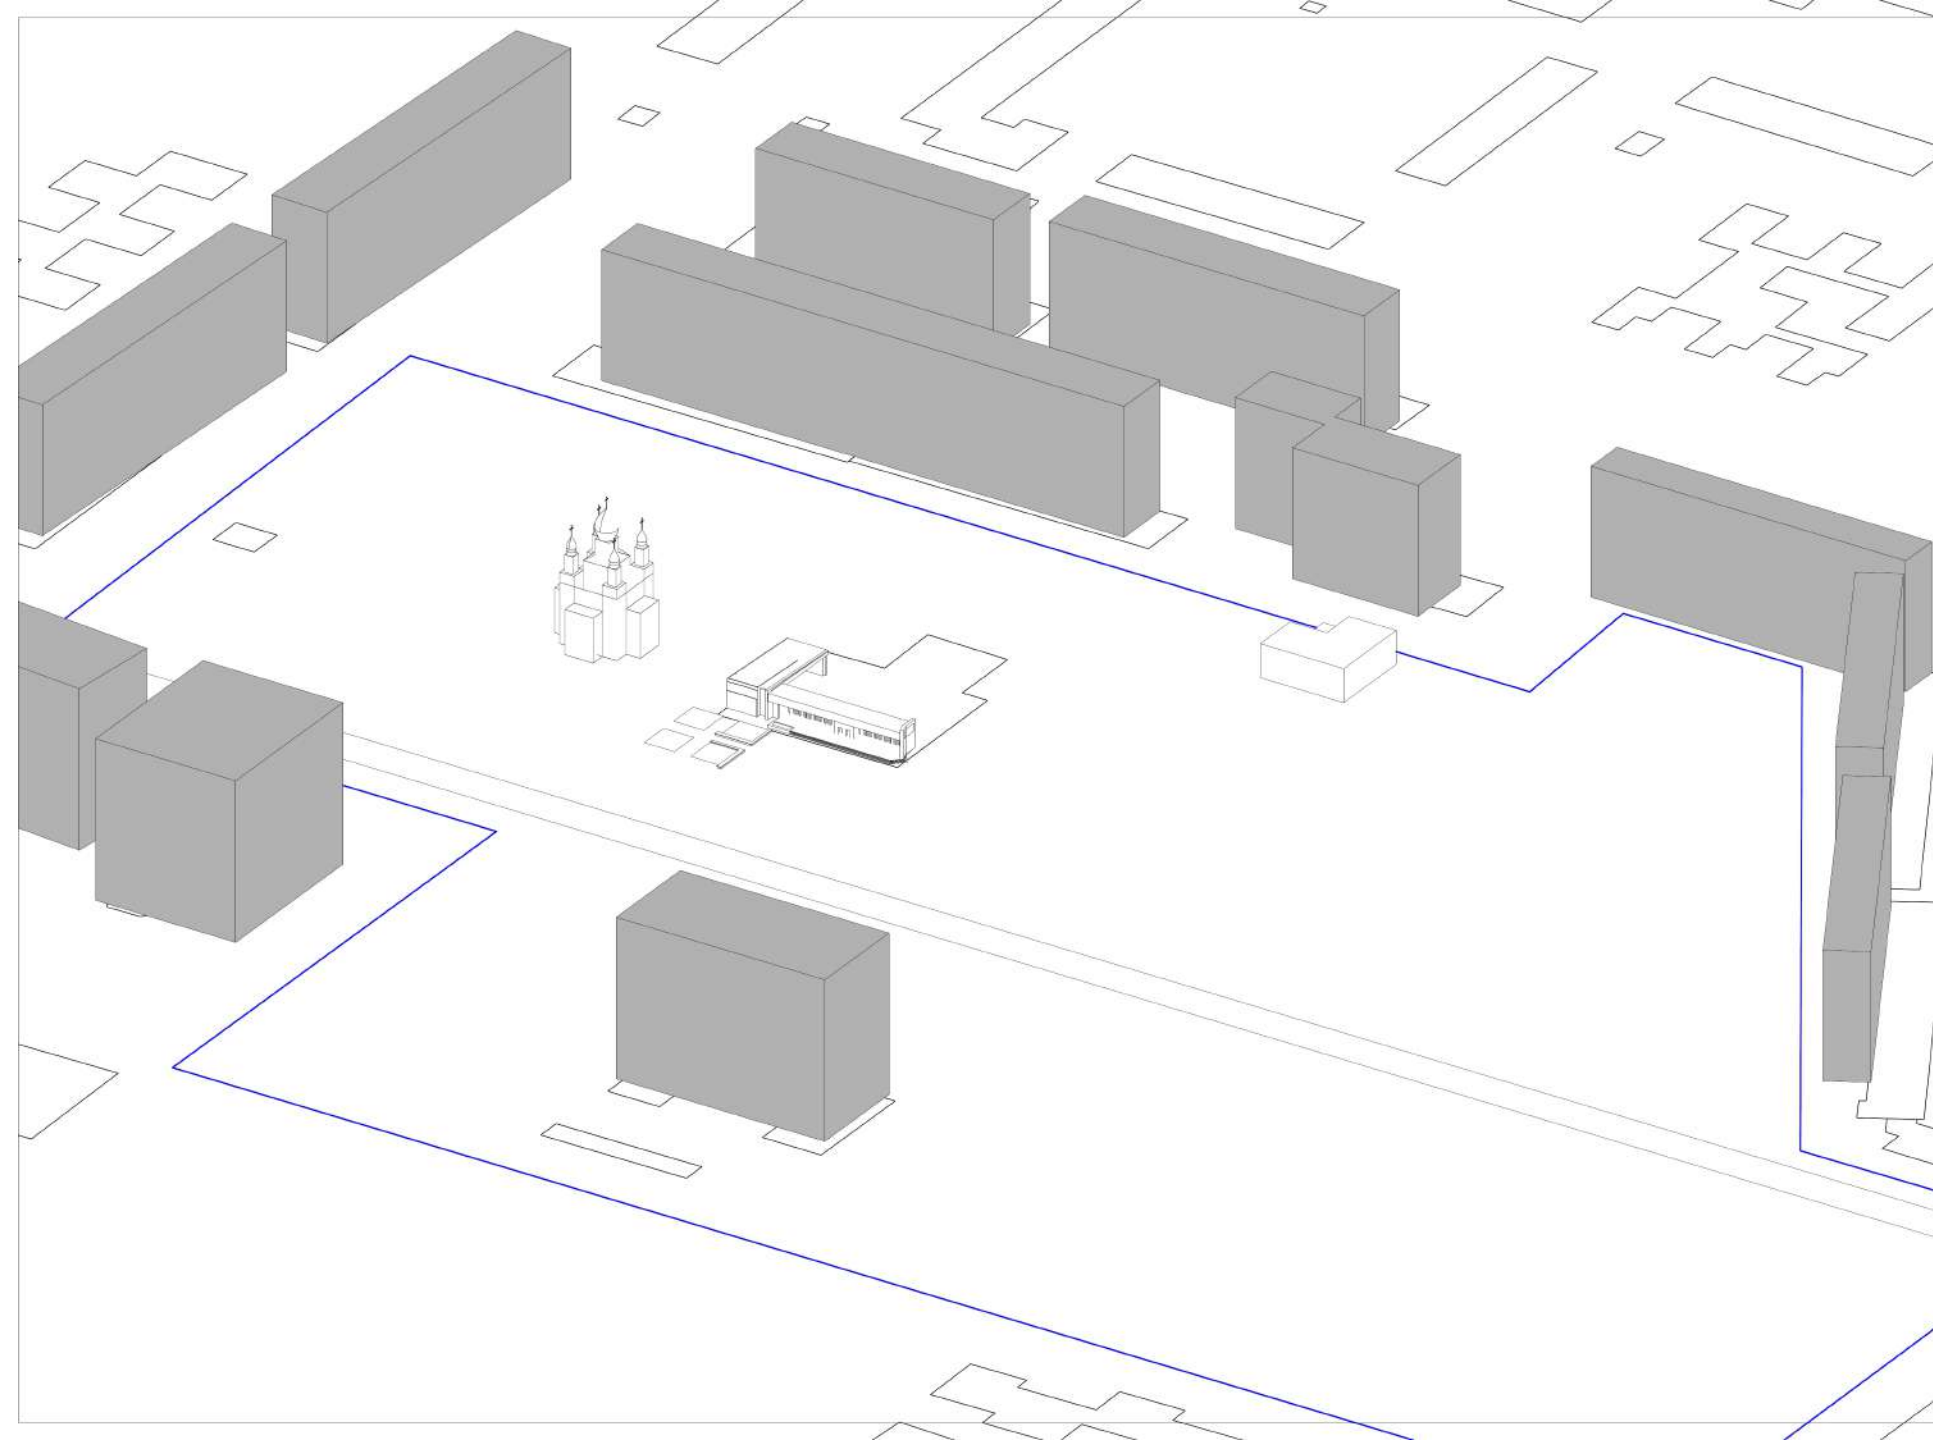

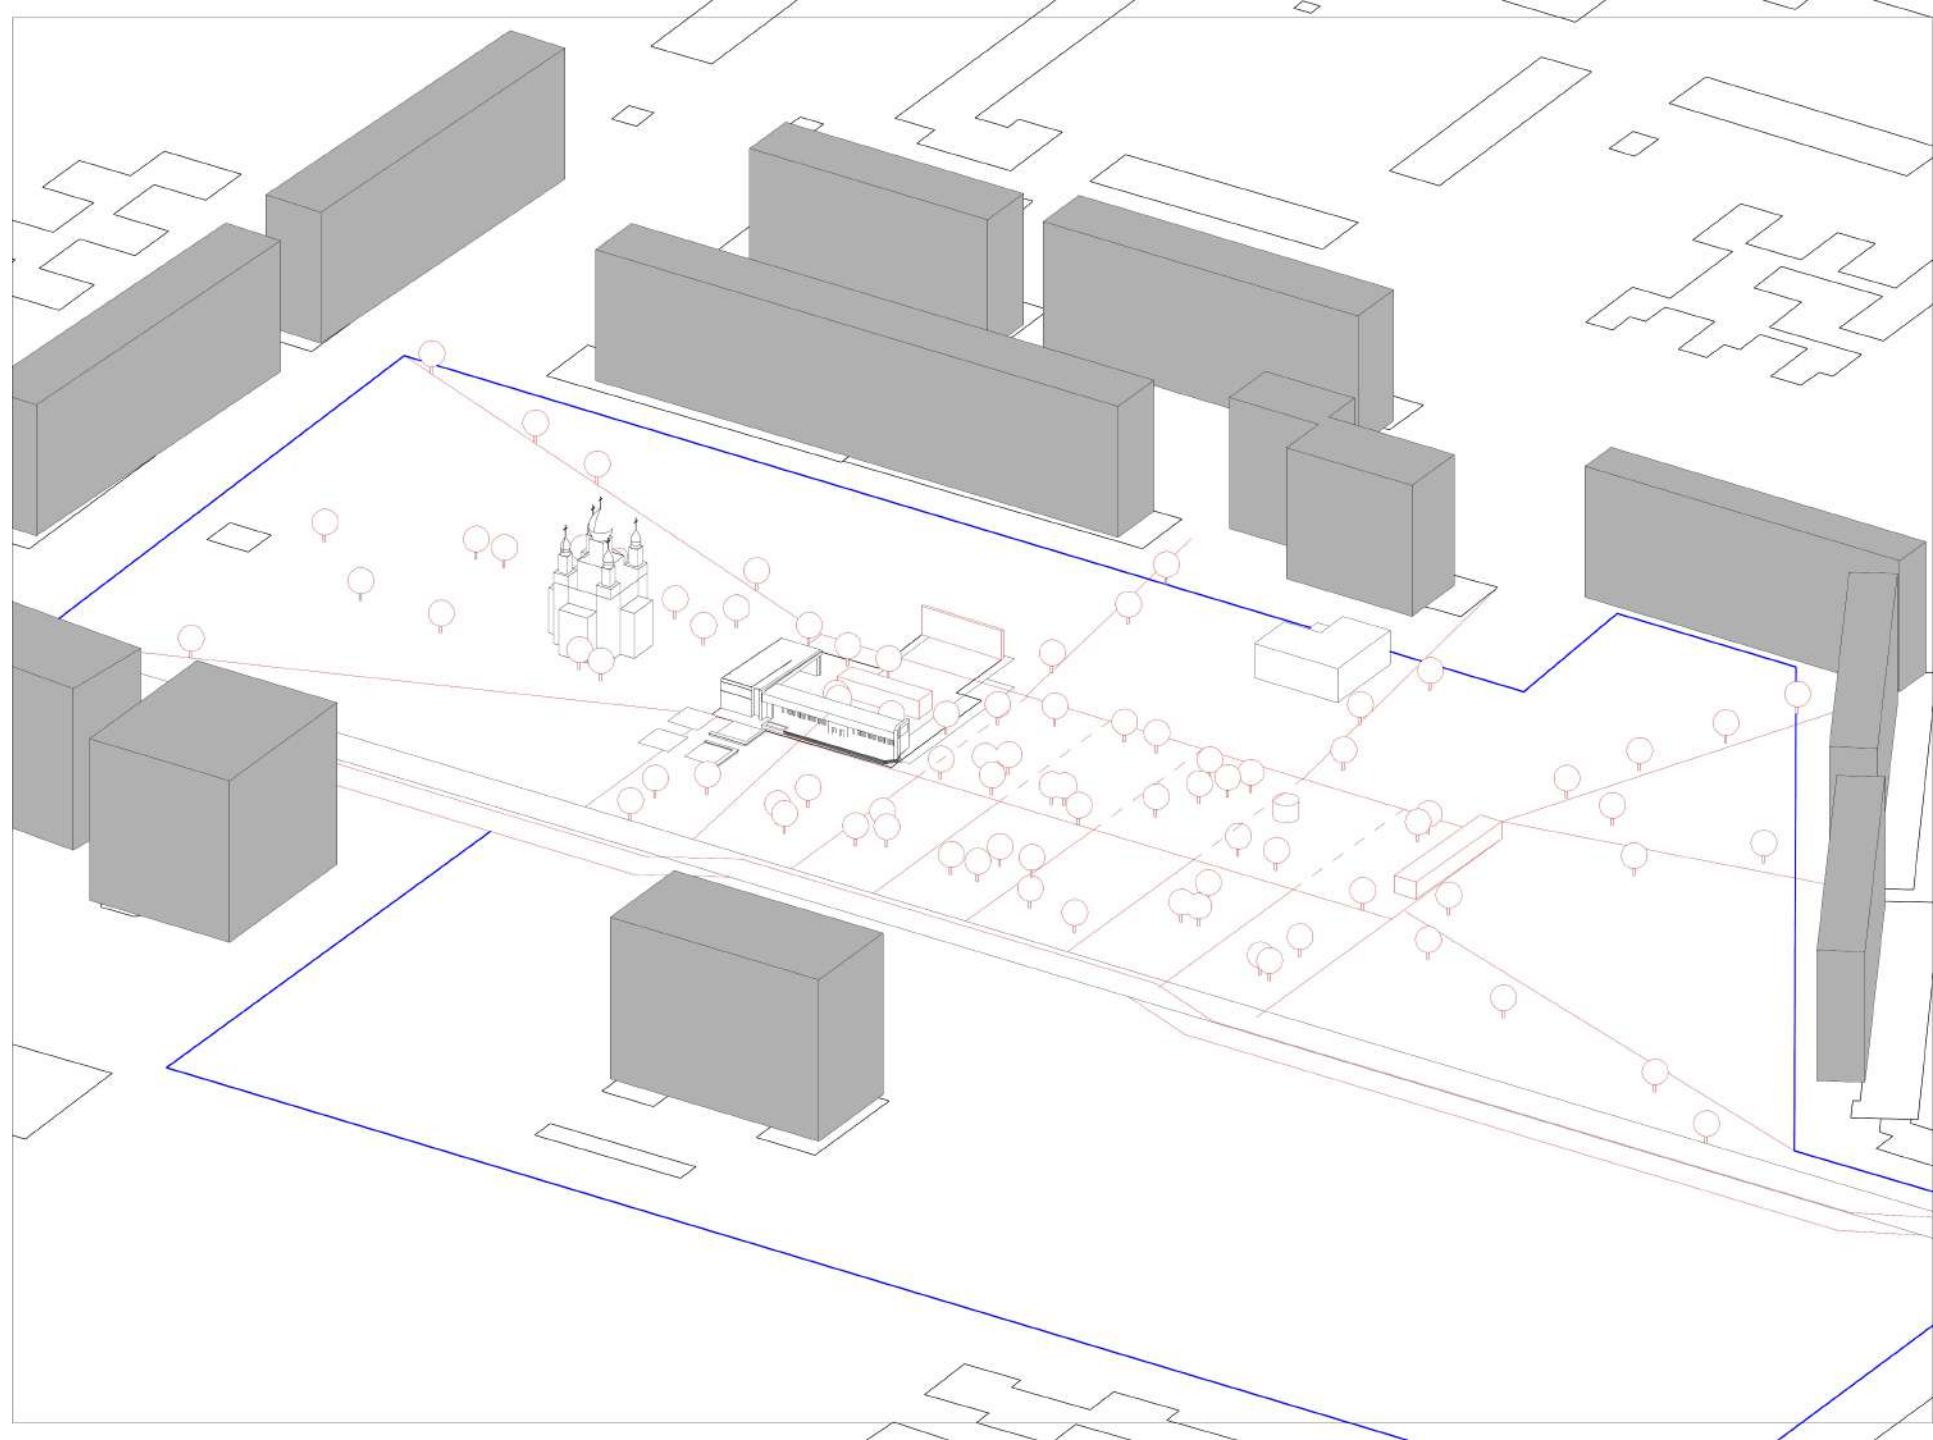

Chapter 4

Space




ПОБТАЖНИЙ ПЛАН


На строение литеры В Института на ул. Меден Павлов

№ 5 в кор. № Школьный 054

этаж 2 лит. А

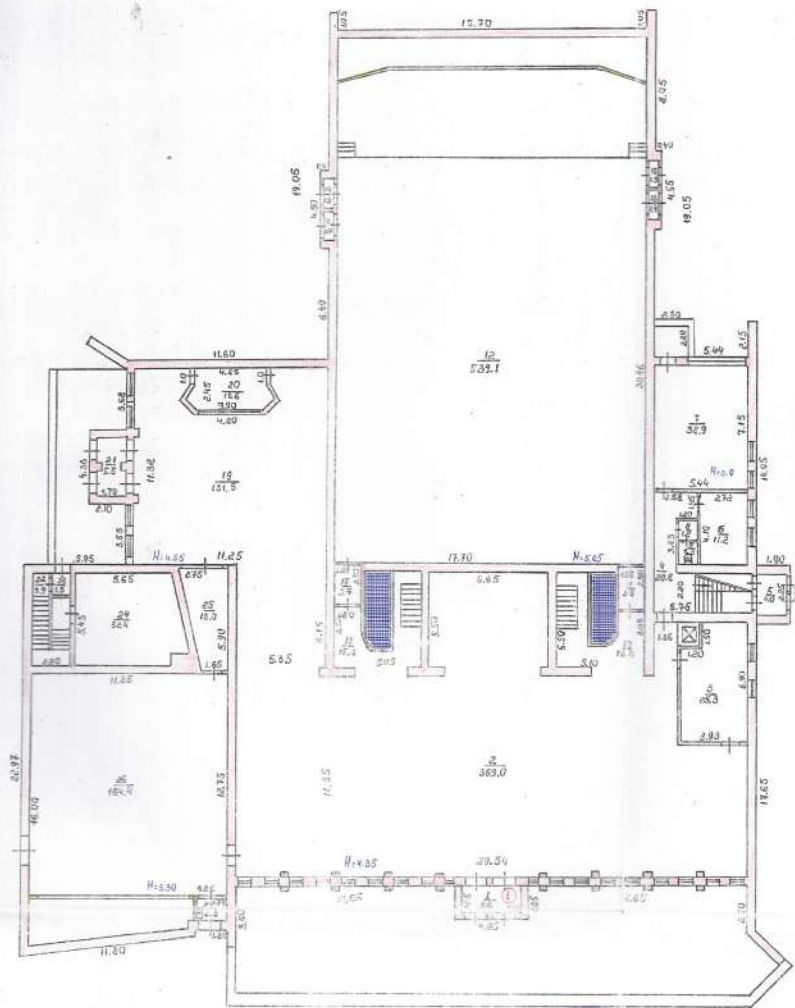

Масштаб: 1:200
 Дата: 04.05.2005
 Проект: 05343803
 04.05.2005

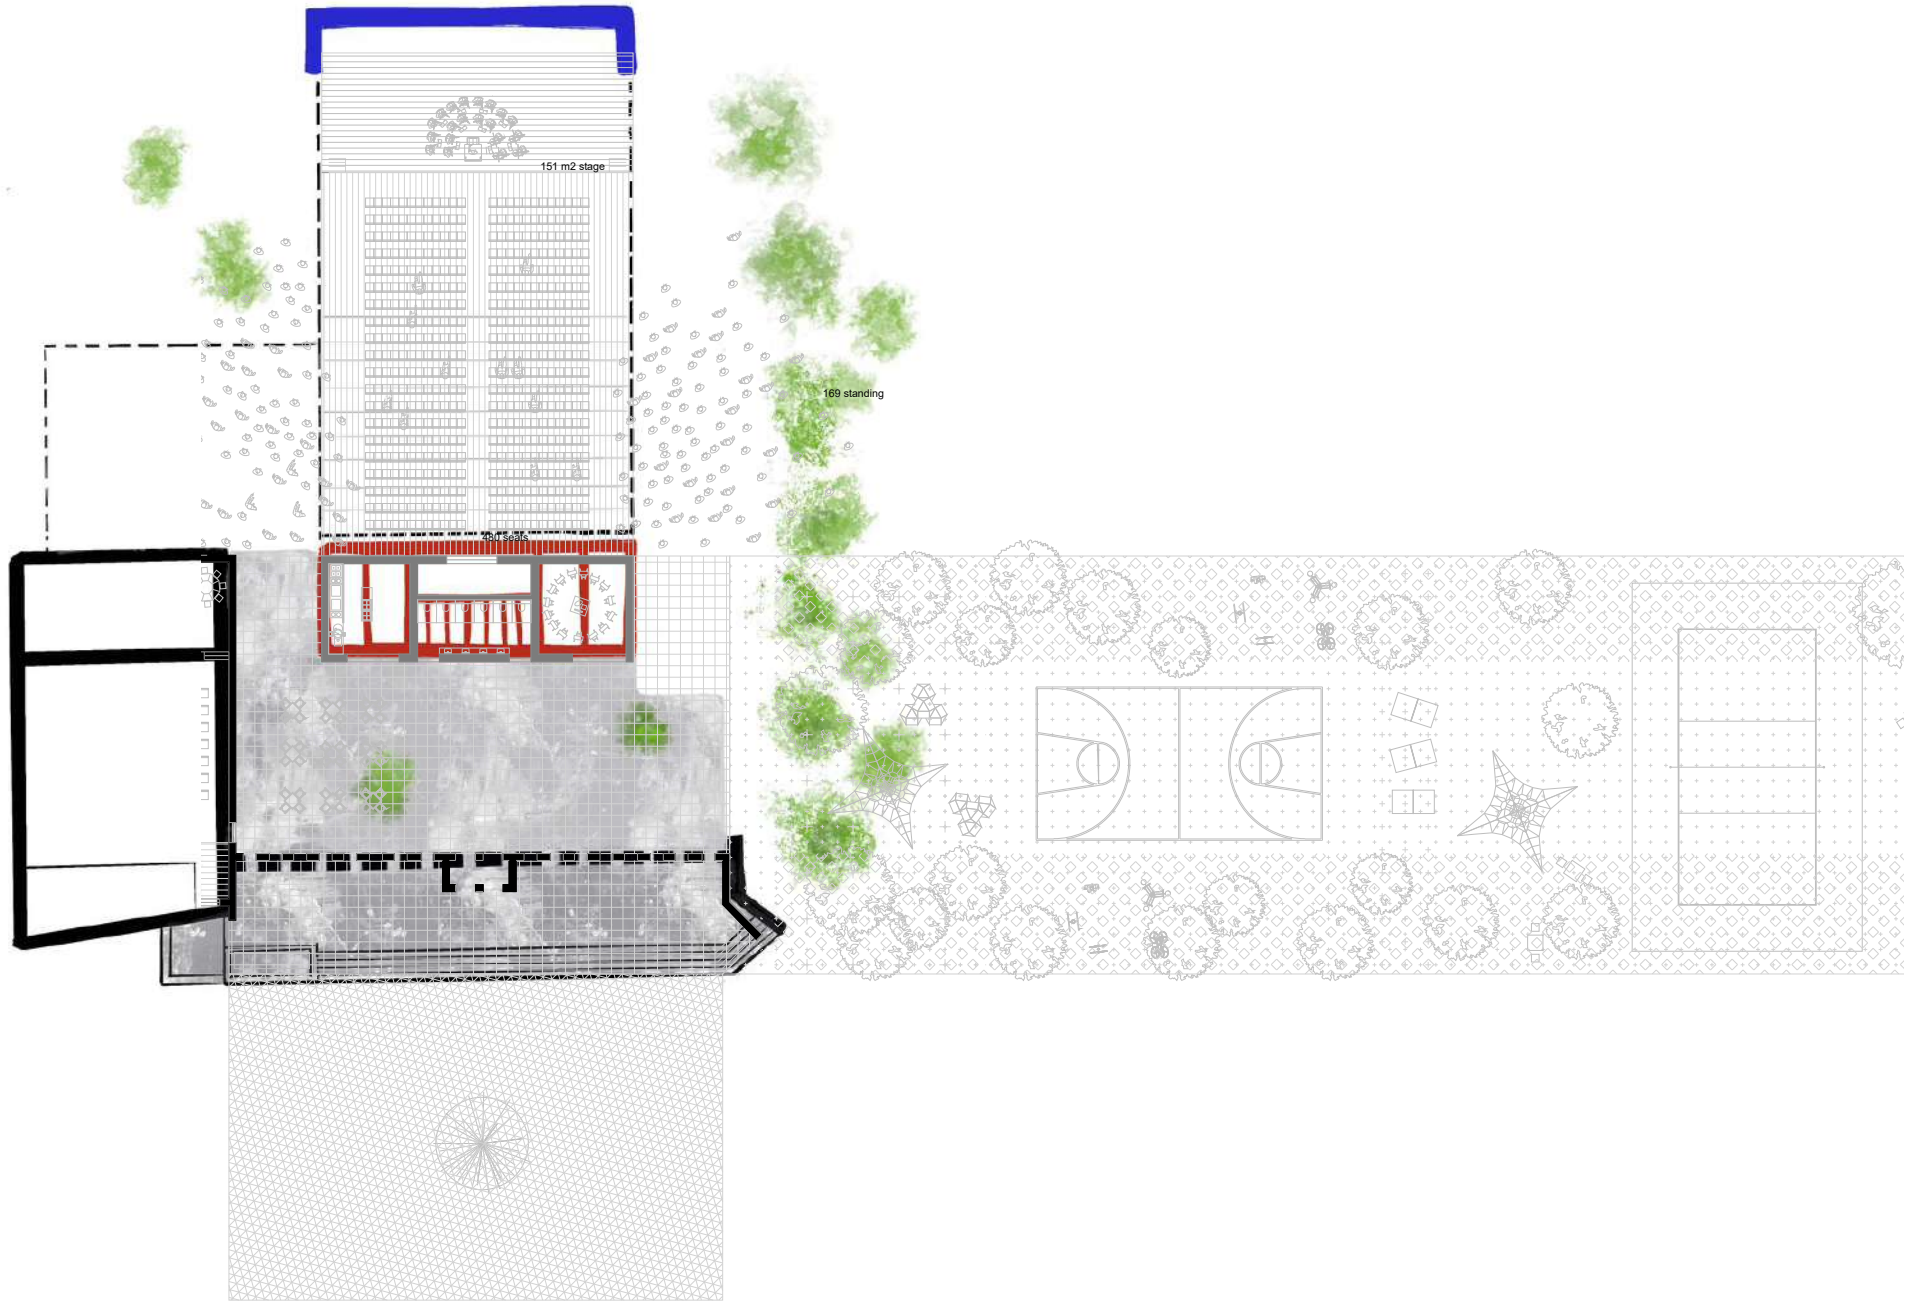

Chapter 4

Time




1 year

No	cost	quantity	Price	Value	Time days	Comment
1	Dismantling the building					
	preparing, documents	1	20000	20000	62	https://i.factor.ua/ukr/journals/bb/2021/march/issue-11/article-114025.html
	dismantling, cubic meters	600	1279	767400	30	https://www.rabotniki.ua/uk/price/demontazh-zdaniy-postroek-2
	removal of construction waste, cubic meters	600	400	240000	10	https://avtotrade-ua.com.ua/ua/p506392473-vyvoz-stroitel'nogo-musora.html
6	Shelter			4000000	260	ChatGDP
	SUM of the stage			5 027 400,00	362	€130000,00

2 years

No	cost	quantity	Price	Value	Time days	Comment
1	Dismantling the building					
	preparing, documents	1	20000	20000	62	https://i.factor.ua/ukr/journals/bb/2021/march/issue-11/article-114025.html
	dismantling, cubic meters	600	1279	767400	30	https://www.rabotniki.ua/uk/price/demontazh-zdaniy-postroek-2
	removal of construction waste, cubic meters	600	400	240000	10	https://avtotrade-ua.com.ua/ua/p506392473-vyvoz-stroitel'nogo-musora.html
6	Shelter			4000000	260	ChatGDP
	SUM of the stage			5 027 400,00	362	€130000,00
2	installation of sports fields					
	total size of sport area, square meter	2100	20000	42000000	it depend	We took the average market value of building 1 meter and calculated the area of
	SUM of the stage			42 000 000,00		
3	renovation of the building					
	construction of a cafe, square meter	132	1500	198000		area 108,5 modular from sandwich panels (price by 1 metr 750 UAH, also work 750) total area (inlude walls 132)
	building a room for hobby classes, square meter	1400	1500	2100000		area 265 modular from sandwich panels (price by 1 metr 750 UAH) total area (inlude walls 1400)
	construction of a concert hall, square meter	636	1000	636000		area 636, renovation 500UAH+work 500UAH
	renovation of the floor	484	1000	484000		area 484
	work inside			1709000		50% of total values
	SUM of the stage			5 127 000,00	360	
4	renovation of the park					
	trees, unit	40	4000	160000		
	green areas, square metr	600	10000	6000000		
	benches for sitting, unit	20	10000	200000		
	work			6360000		
	SUM of the stage			12 720 000,00	720	
5	Work inside area			it depend from the project	180	
	Total			64 874 400,00		

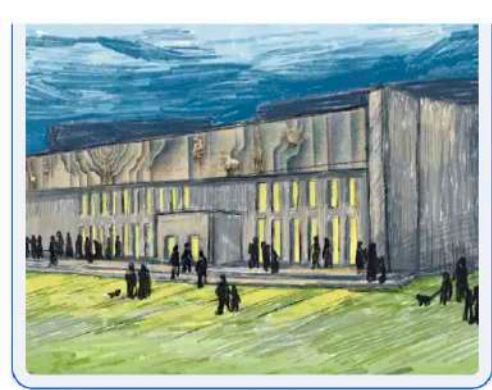


photo_2_2024-09-29_...



photo_2_2024-09-29_...



photo_3_2024-09-29_...

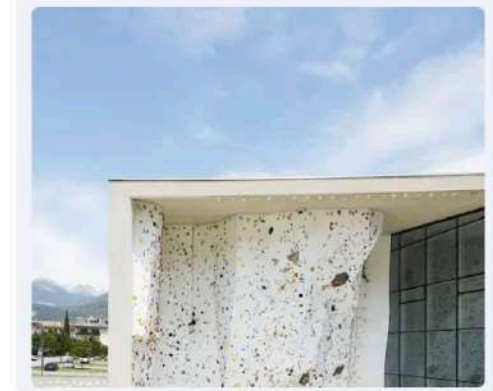

photo_3_2024-09-29_...




photo_4_2024-09-29_...



photo_4_2024-09-29_...




photo_5_2024-09-29_...

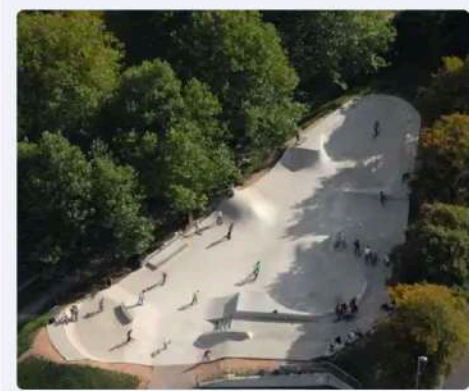


photo_6_2024-09-29_...



photo_7_2024-09-29_...

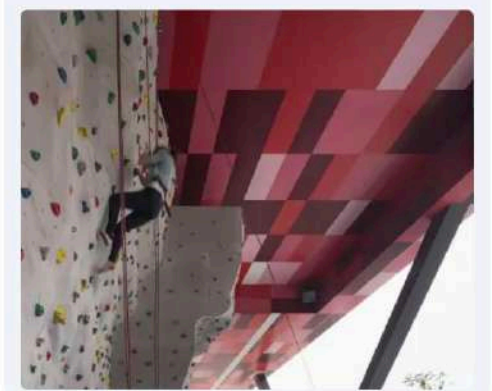

photo_8_2024-09-29_...

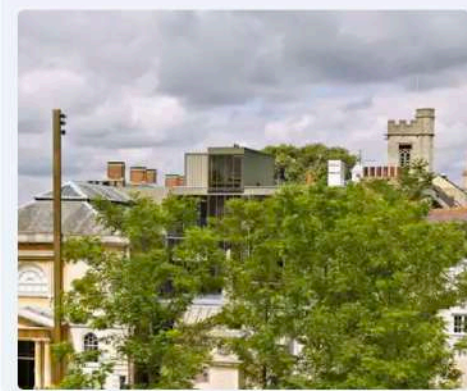

Chapter 5 Conclusion



- 
- An architectural rendering of a modern building complex. The building features a long, low profile with a facade of vertical panels and large windows. The foreground shows a paved plaza with several groups of people walking and sitting. A large, leafy tree stands to the right of the building. The sky is a deep blue with white clouds. The overall style is a digital illustration with a slightly painterly texture.
- Kocmoc Space
 - art
 - Space: small cinema hall
 - Location: Center of District Pol'ova is in heavy use
 - Period: 1+1 yrs.